


LEVEL 01 FLOOR PLAN

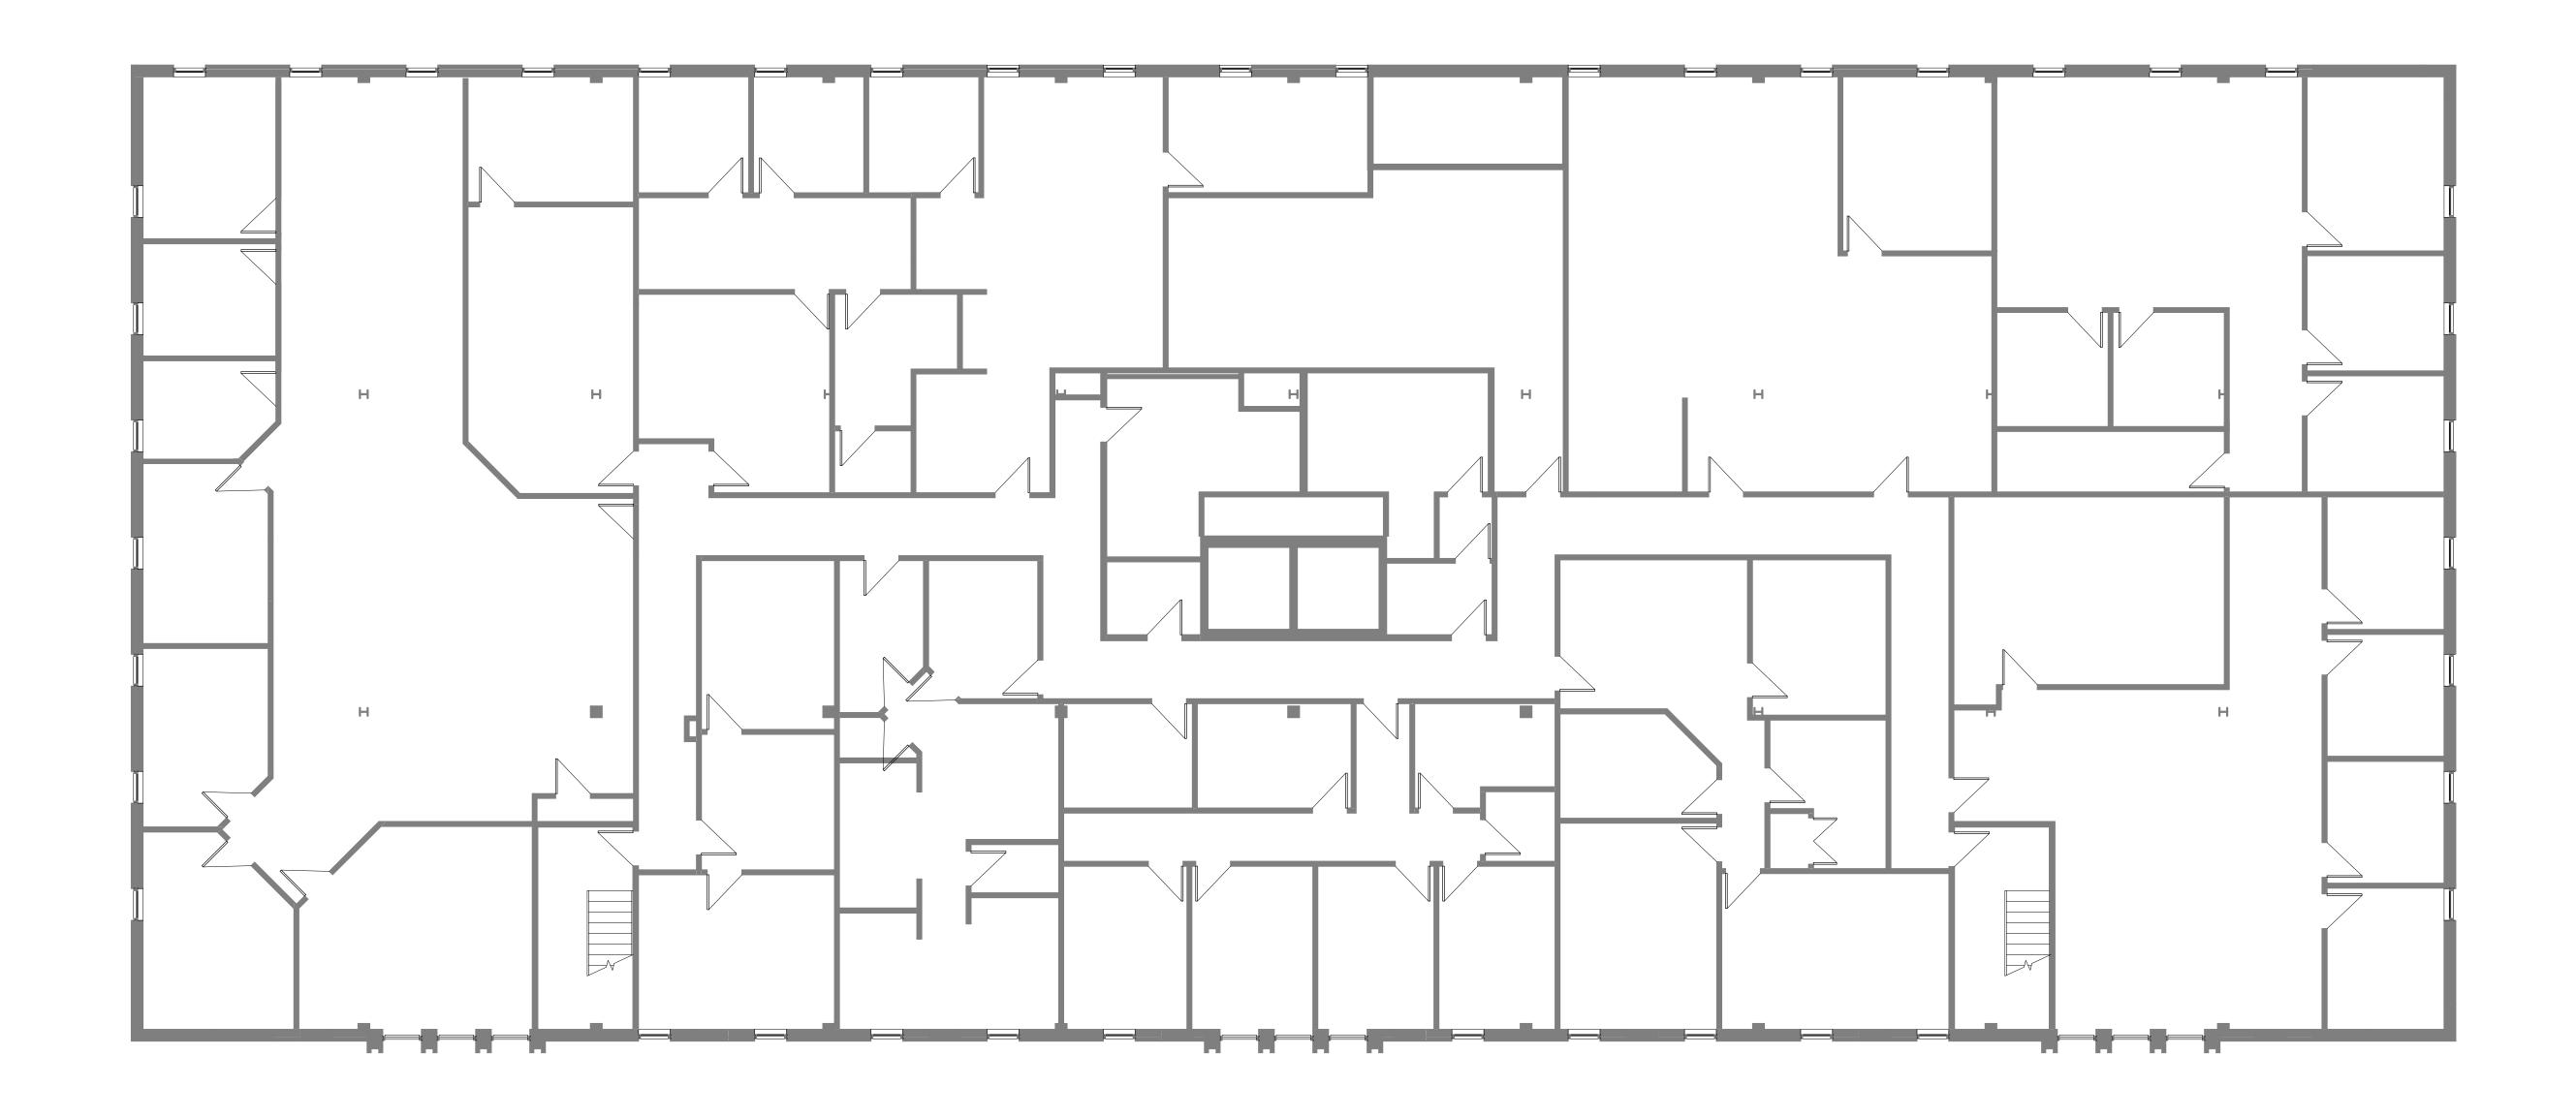


20017.00 08.05.2020 Copyright © 2020 Helix




NOTE: EXISTING CONDITIONS ARE BASED UPON OWNER-PROVIDED DRAWINGS AND LIMITED FIELD VERIFICATION. VERIFY EXISTING CONDITIONS PRIOR TO NEW CONSTRUCTION.

LEVEL 02 FLOOR PLAN

02

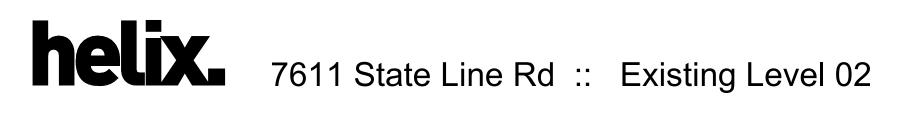

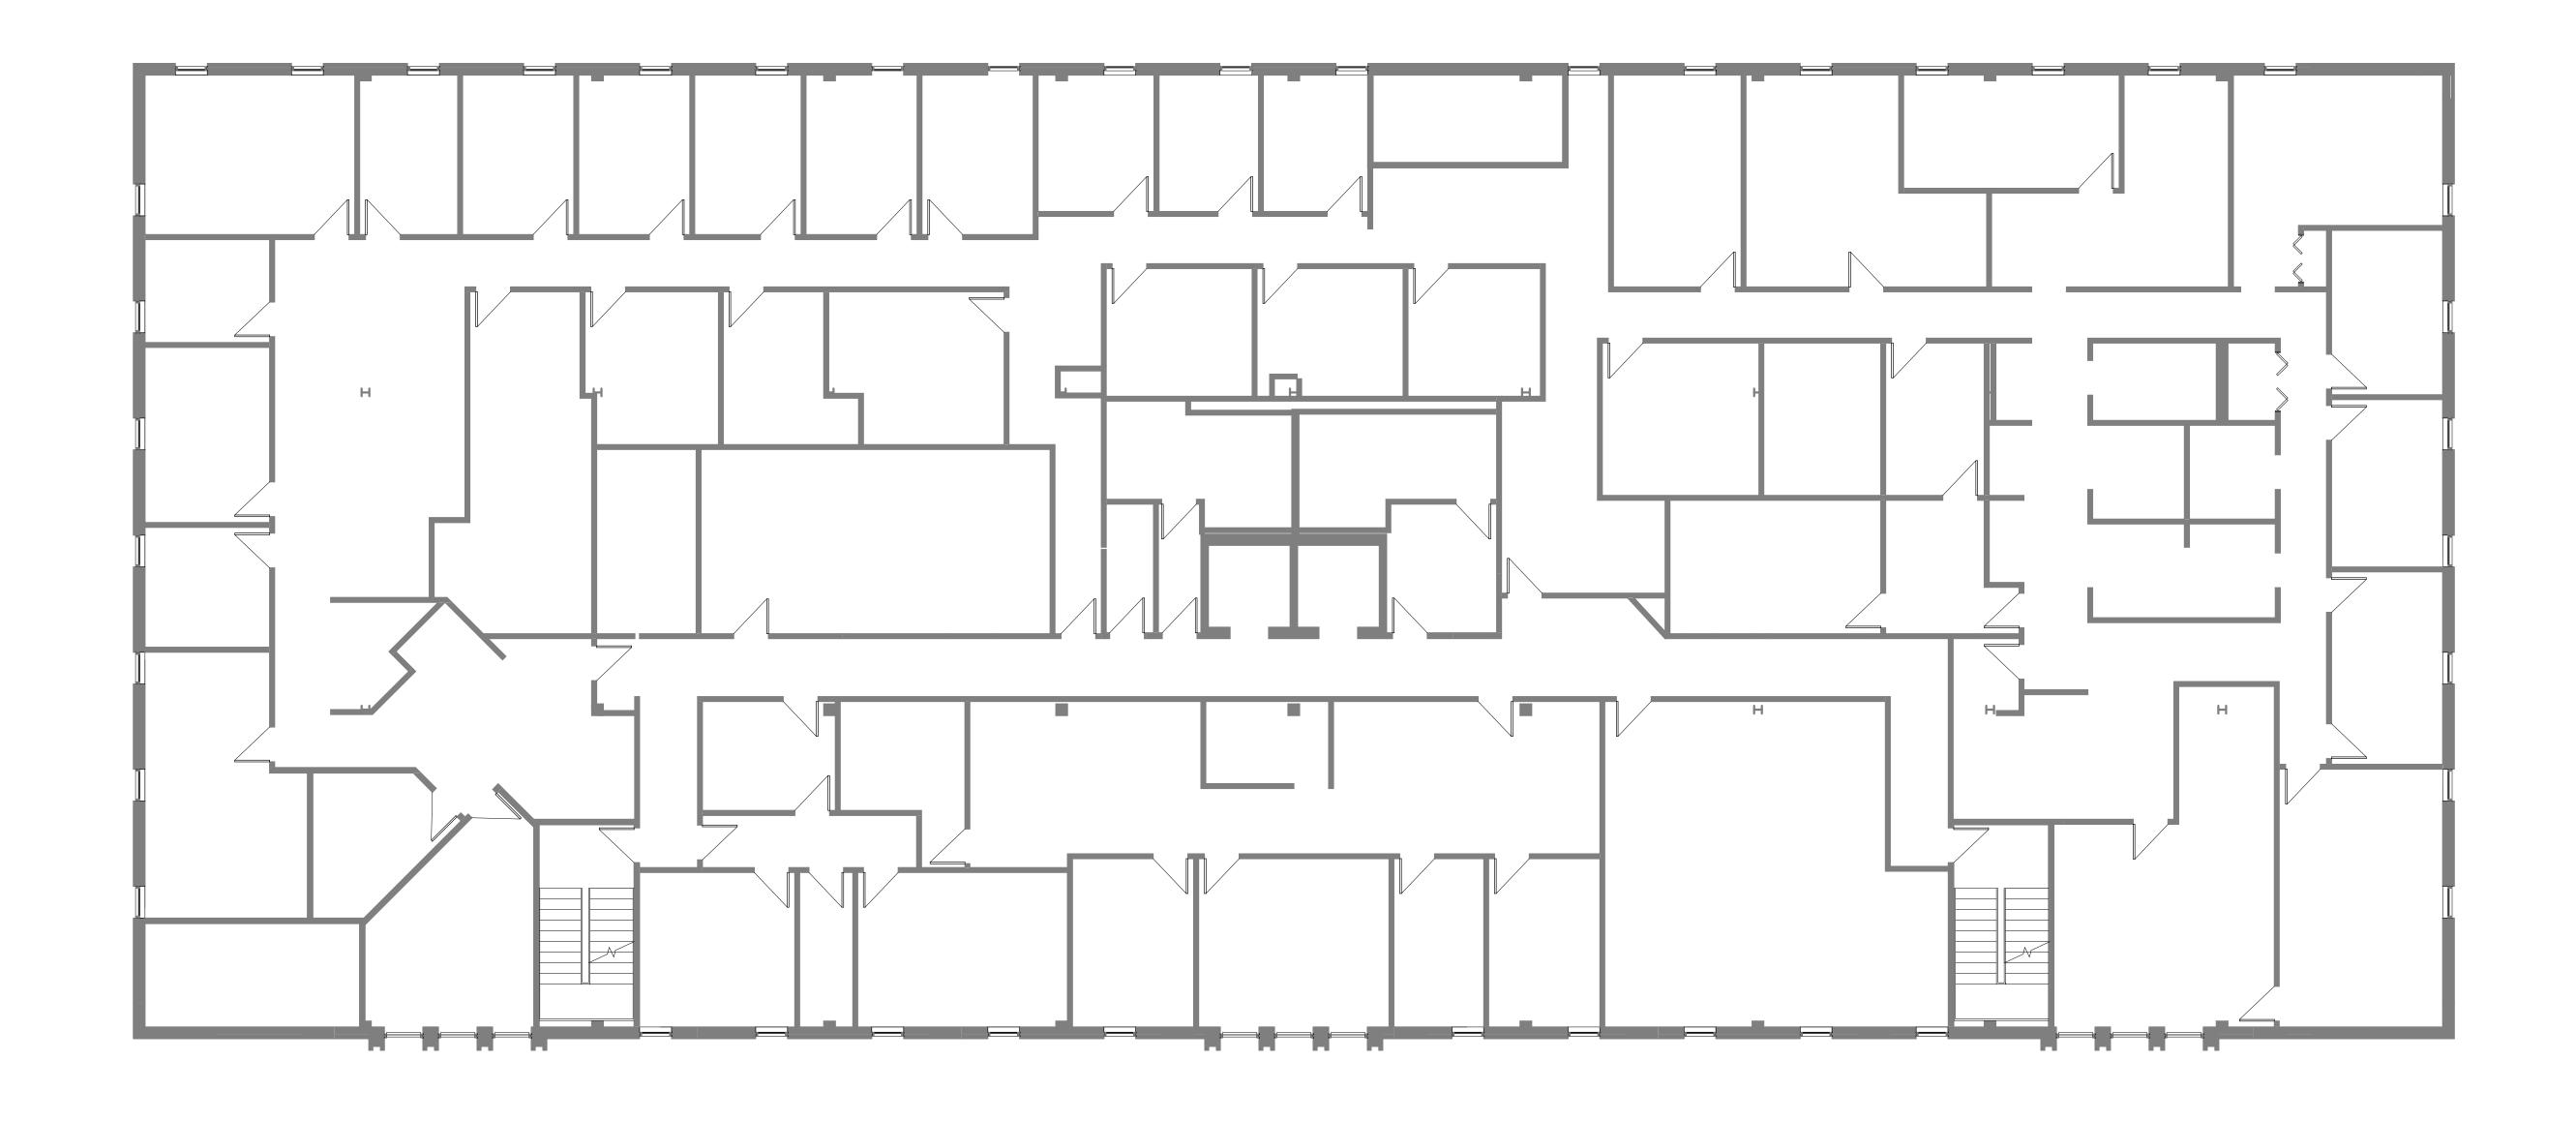

NOTE: EXISTING CONDITIONS ARE BASED UPON OWNER-PROVIDED DRAWINGS AND LIMITED FIELD VERIFICATION. VERIFY EXISTING CONDITIONS PRIOR TO NEW CONSTRUCTION.

LEVEL 03 FLOOR PLAN 03

20017.00 08.05.2020 Copyright © 2020 Helix